
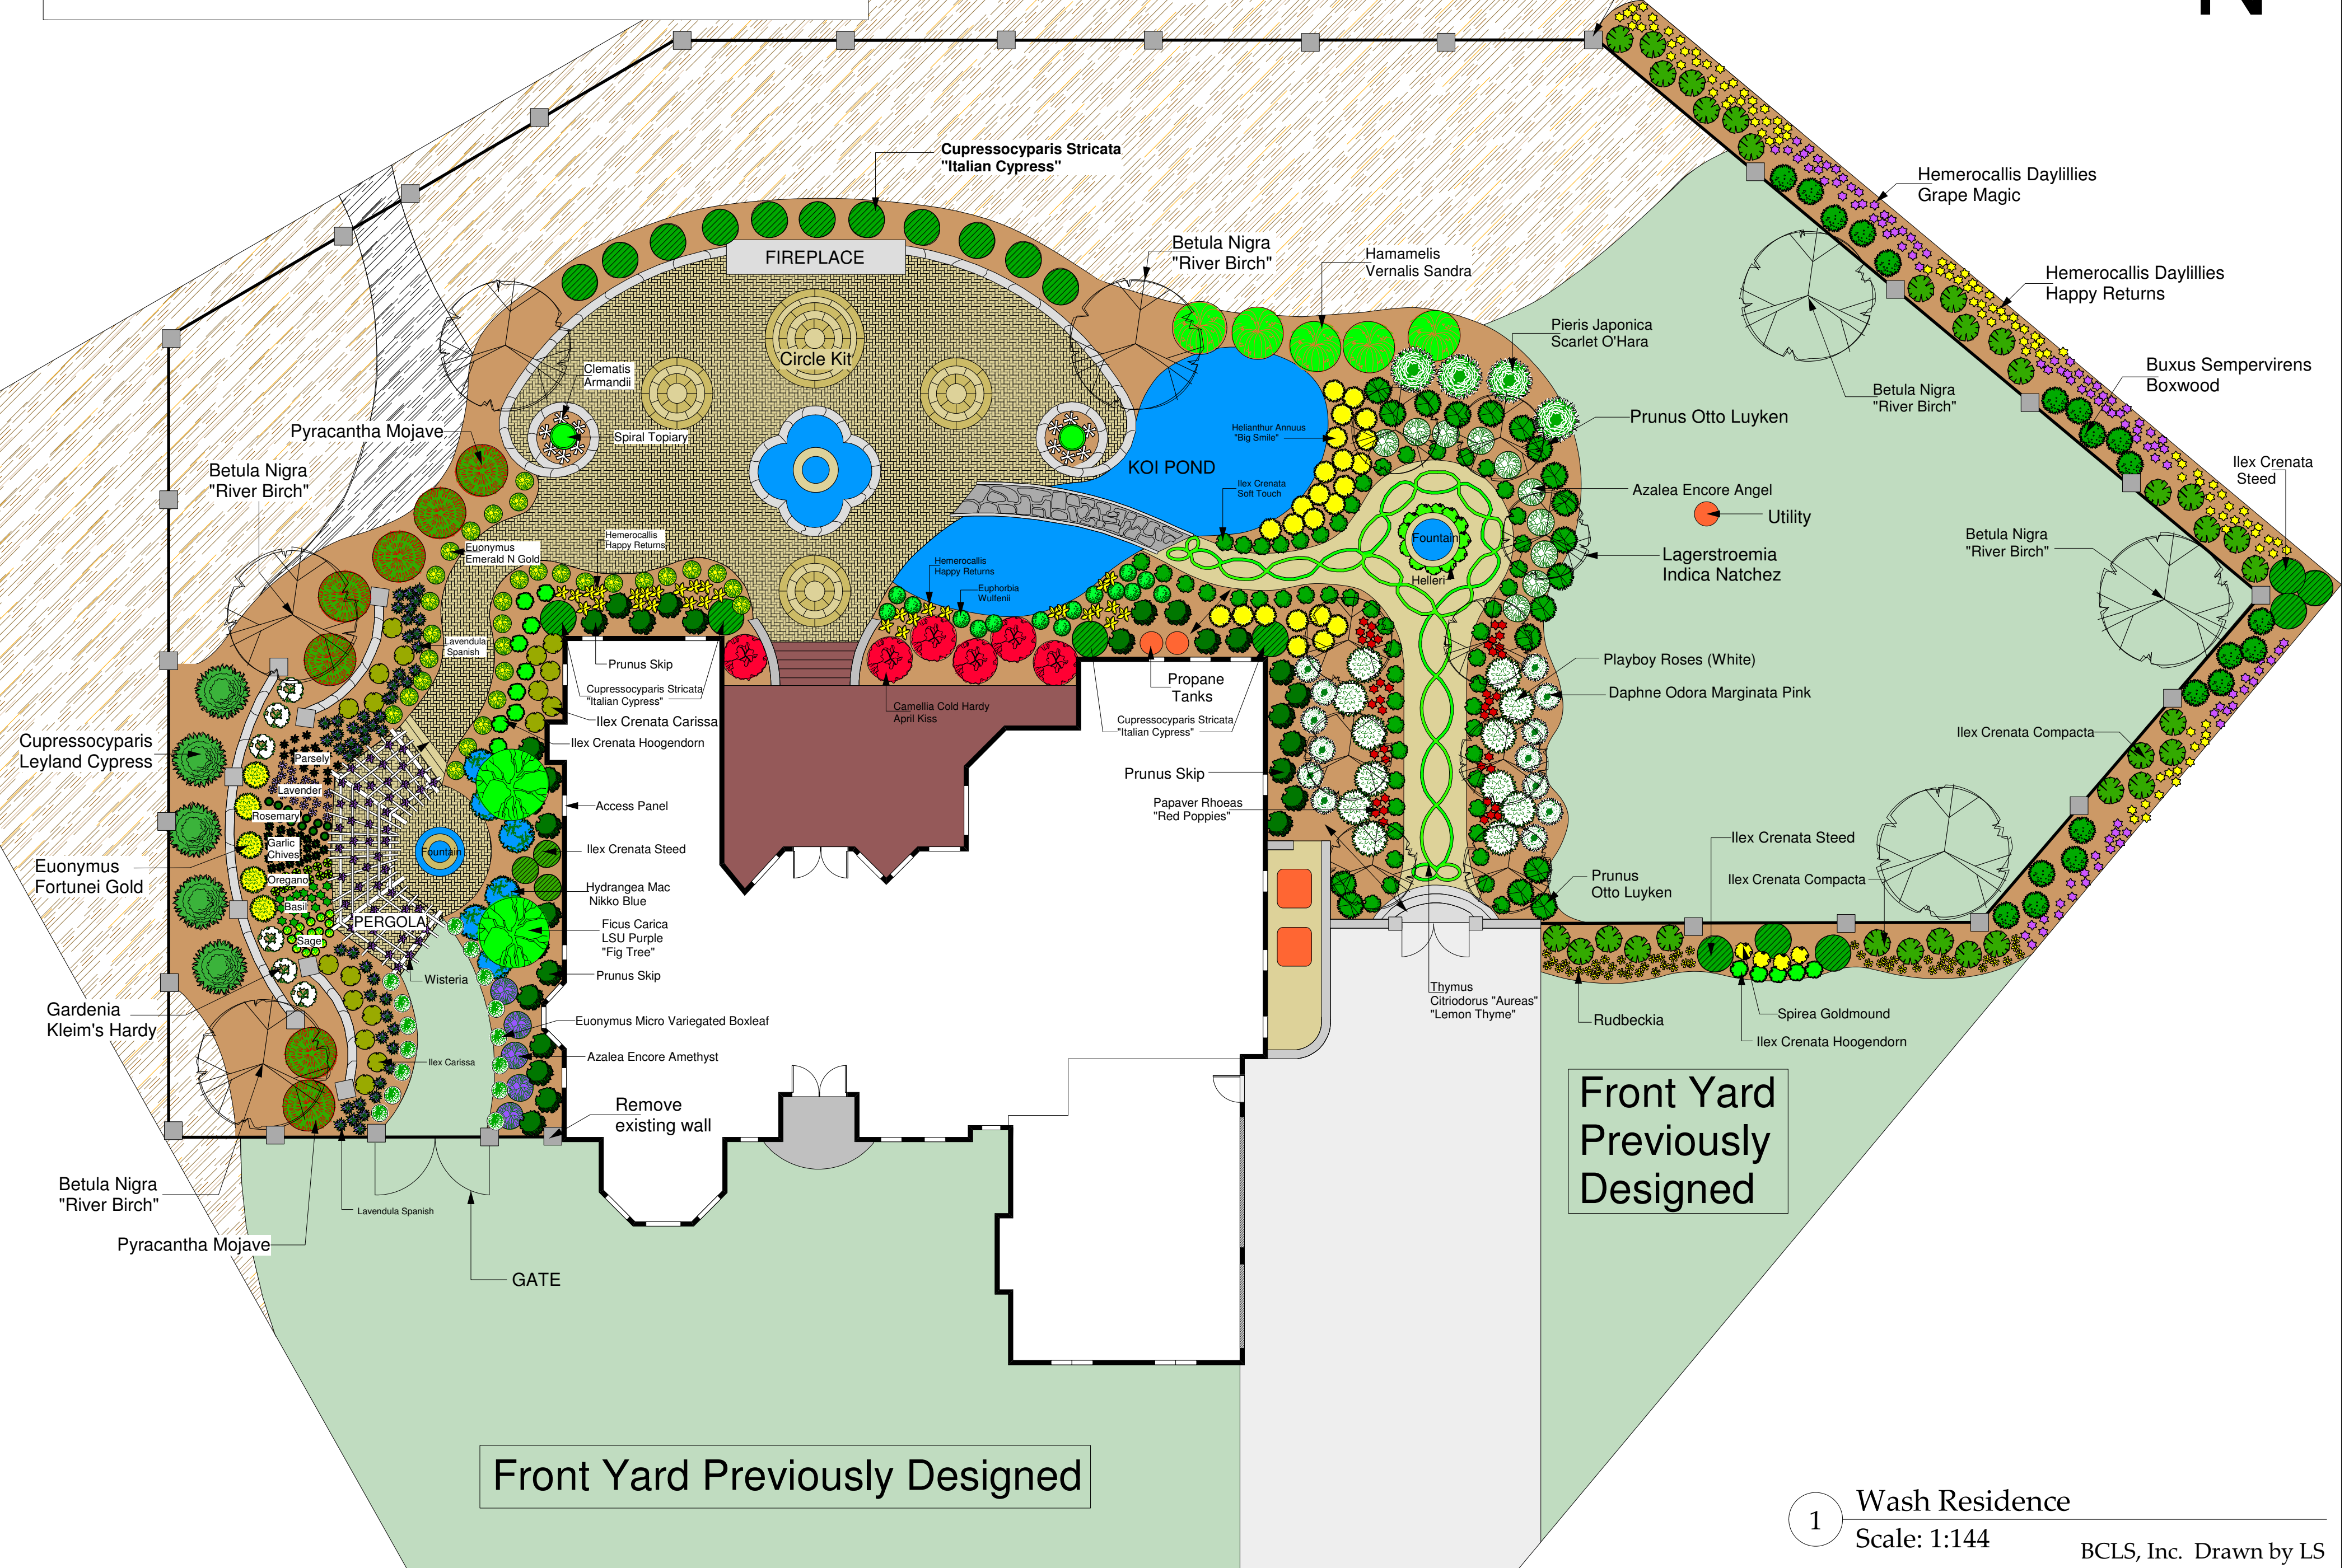


Wash Residence

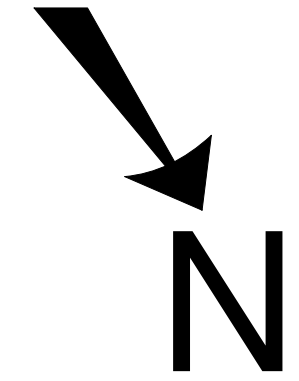

FENCE LINE WITH COLUMNS

FIREPLACE

Betula Nigra "River Birch"

Hamamelis Vernalis Sandra

Hemerocallis Daylilies Grape Magic

Hemerocallis Daylilies Happy Returns

Buxus Sempervirens Boxwood

CIRCLE KIT

KOI POND

Pieris Japonica Scarlet O'Hara

Prunus Otto Luyken

Betula Nigra "River Birch"

Ilex Crenata Steed

Pyracantha Mojave

Betula Nigra "River Birch"

Helianthus Annuus "Big Smile"

Ilex Crenata Soft Touch

Fountain

Lagerstroemia Indica Natchez

Utility

Betula Nigra "River Birch"

Clematis Armandii

Spiral Topiary

Hemerocallis Happy Returns

Euonymus Emerald N Gold

Lavendula Spanish

Prunus Skip

Cupressocyparis Stricata "Italian Cypress"

Ilex Crenata Carissa

Ilex Crenata Hoogendorn

Ilex Crenata Steed

Hydrangea Mac Nikko Blue

Ficus Carica LSU Purple "Fig Tree"

Prunus Skip

Euonymus Micro Variegated Boxleaf

Azalea Encore Amethyst

Remove existing wall

Ilex Carissa

Wisteria

Ilex Crenata Compacta

Ilex Crenata Compacta

Ilex Crenata Steed

Ilex Crenata Compacta

Ilex Crenata Hoogendorn

Ilex Crenata Steed

Ilex Crenata Compacta

Ilex Crenata Hoogendorn

Cupressocyparis Leyland Cypress

Euonymus Fortunei Gold

Gardenia Kleim's Hardy

Betula Nigra "River Birch"

Pyracantha Mojave

Propane Tanks

Cupressocyparis Stricata "Italian Cypress"

Prunus Skip

Papaver Rhoeads "Red Poppies"

Thymus Citriodorus "Aureas" "Lemon Thyme"

Front Yard Previously Designed

Front Yard Previously Designed

1

Wash Residence
Scale: 1:144

BCLS, Inc. Drawn by LS